




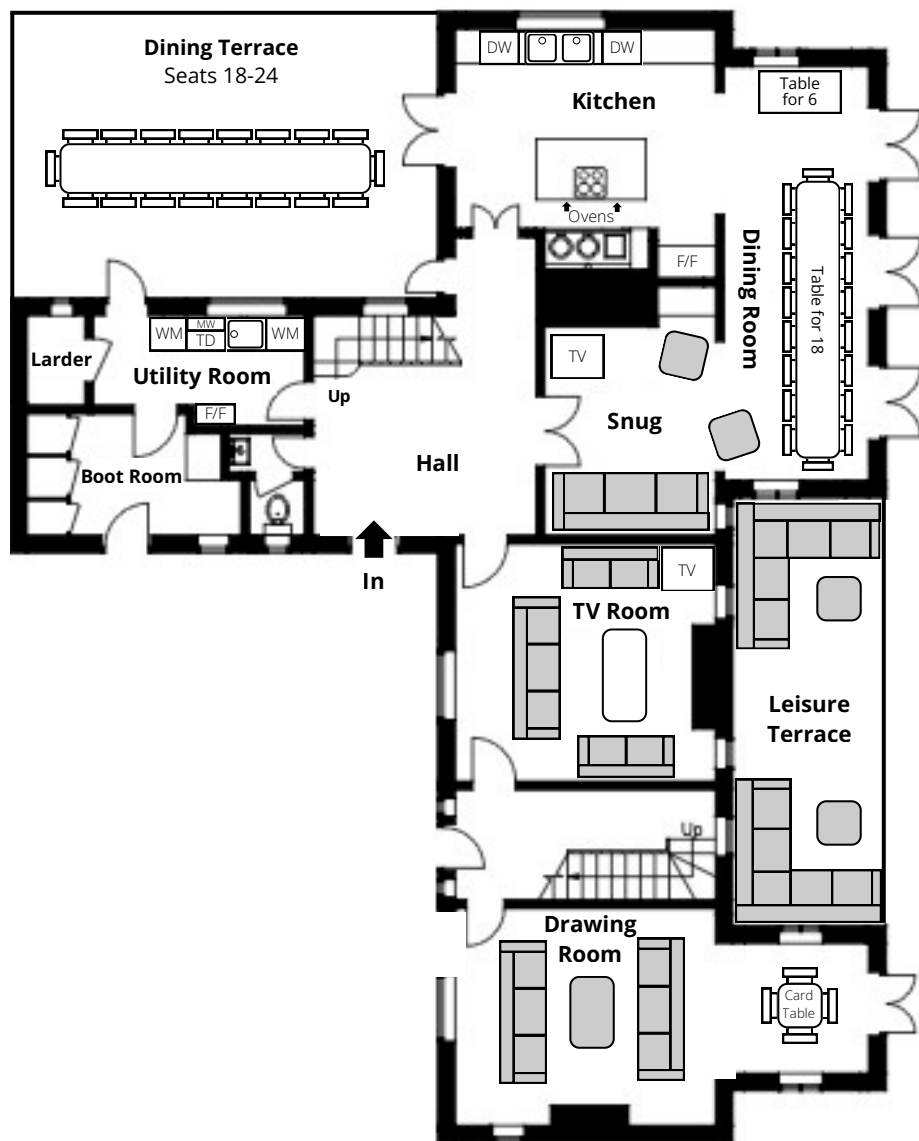

Ground Floor

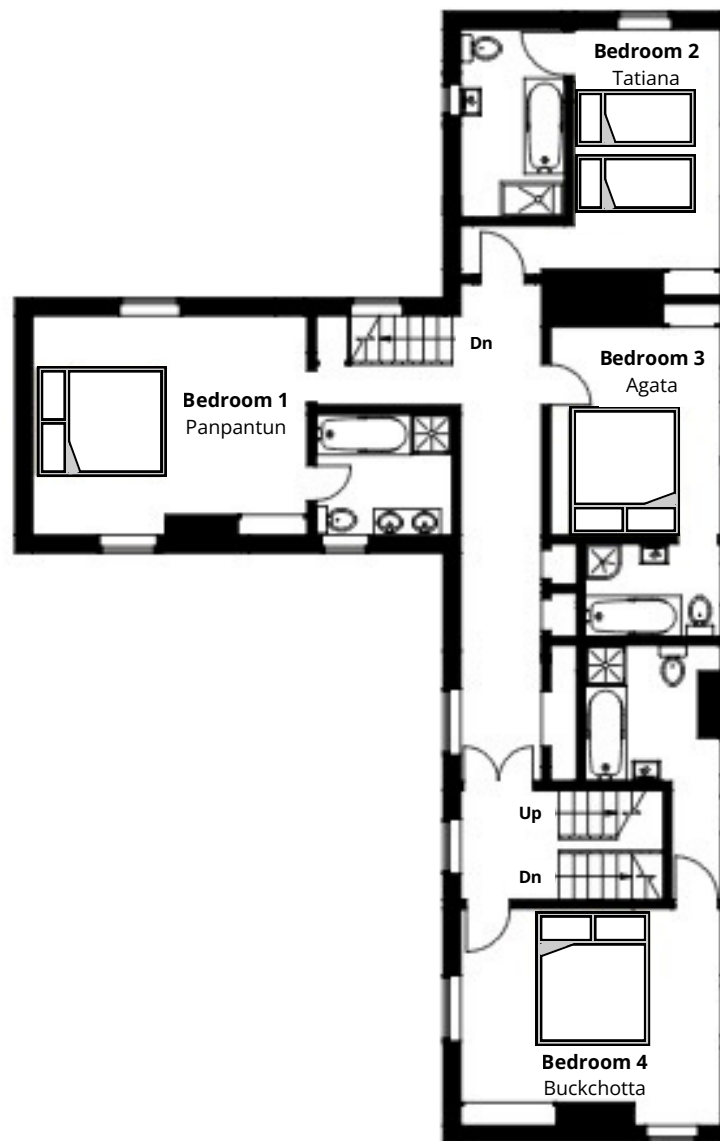

First Floor

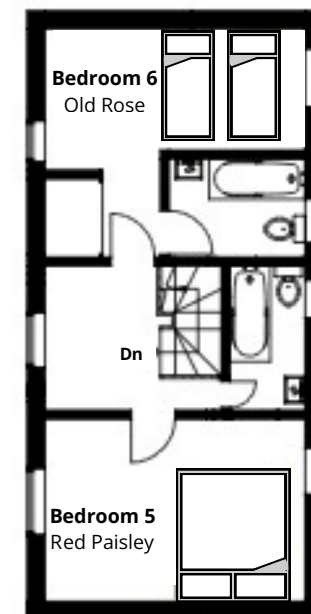


Second Floor

MONNINGTON HOUSE


Sleeps 12

Illustration for identification purposes only. Measurements are approximate. Not to scale.

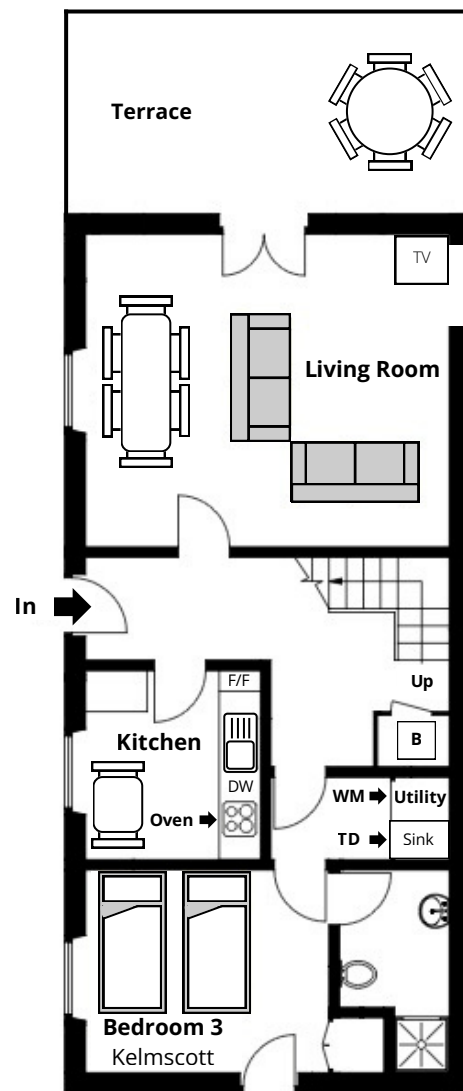

Ground Floor

 Reduced Headroom below 1.5m (5'0)

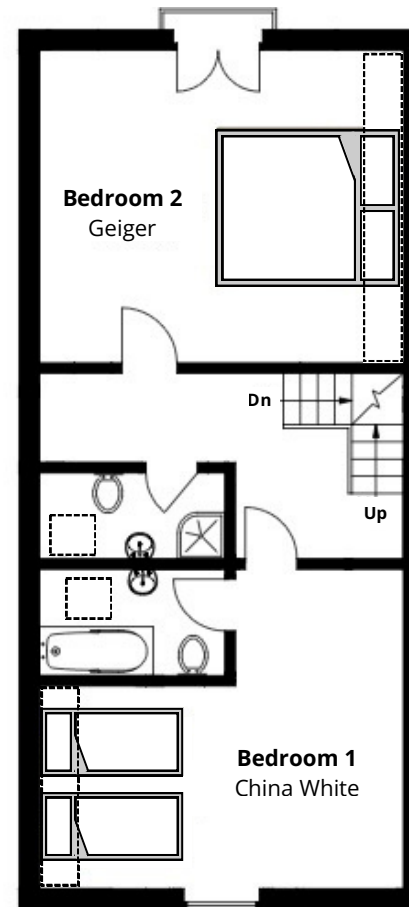


First Floor

GARDEN COTTAGE

Sleeps 6

Illustration for identification purposes only.
Measurements are approximate. Not to scale.

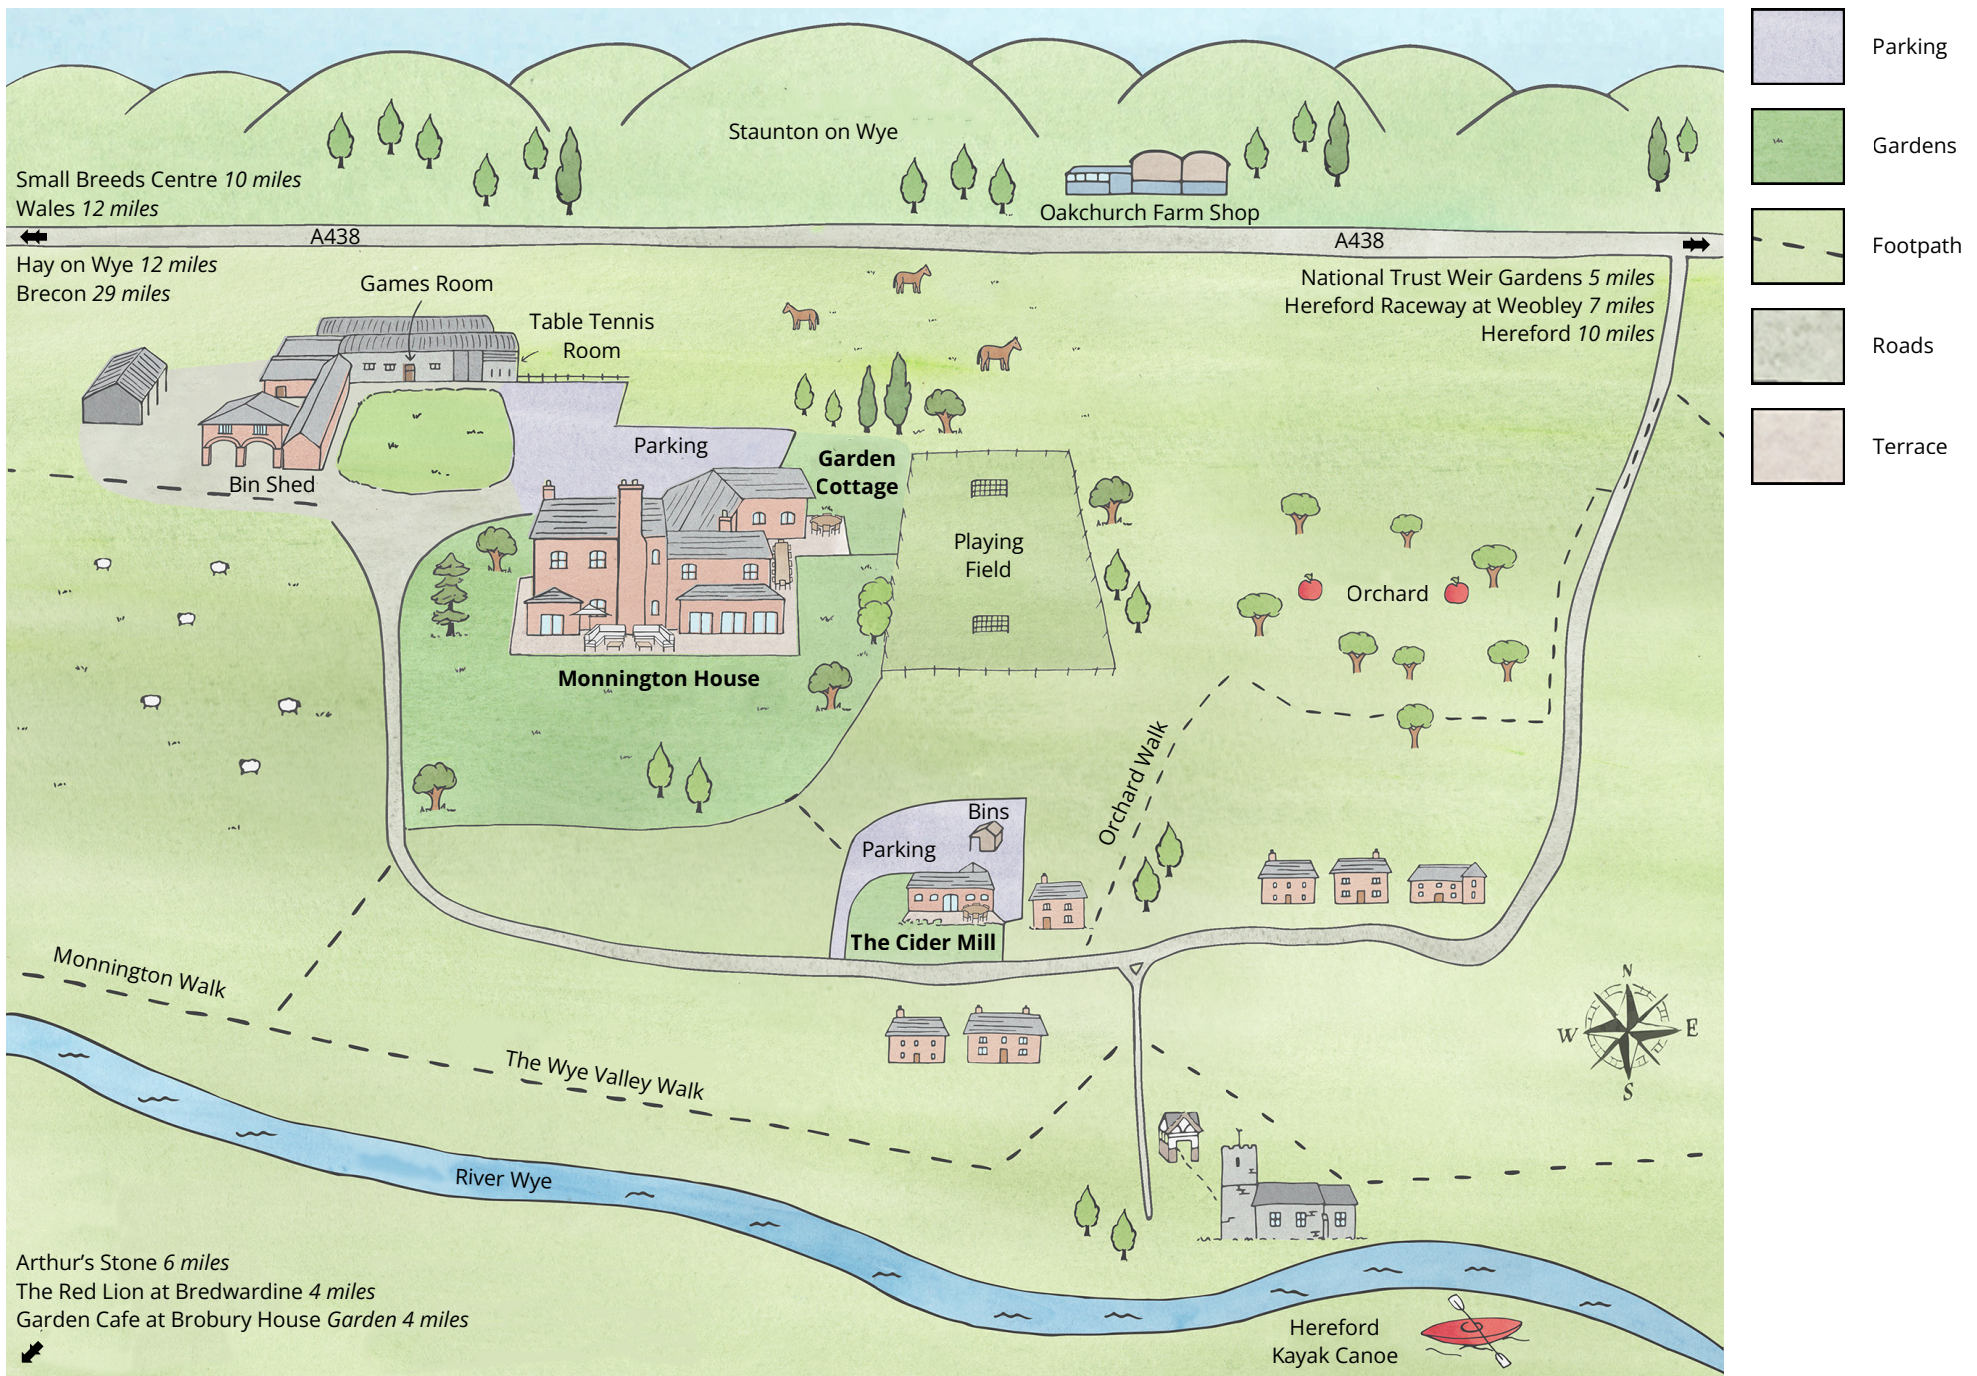

GARDENS & GROUNDS

Illustration for identification purposes only.
Measurements are approximate. Not to scale.